







# REFINED LPA

DRAFT  
CONCEPT  
6/9/2010

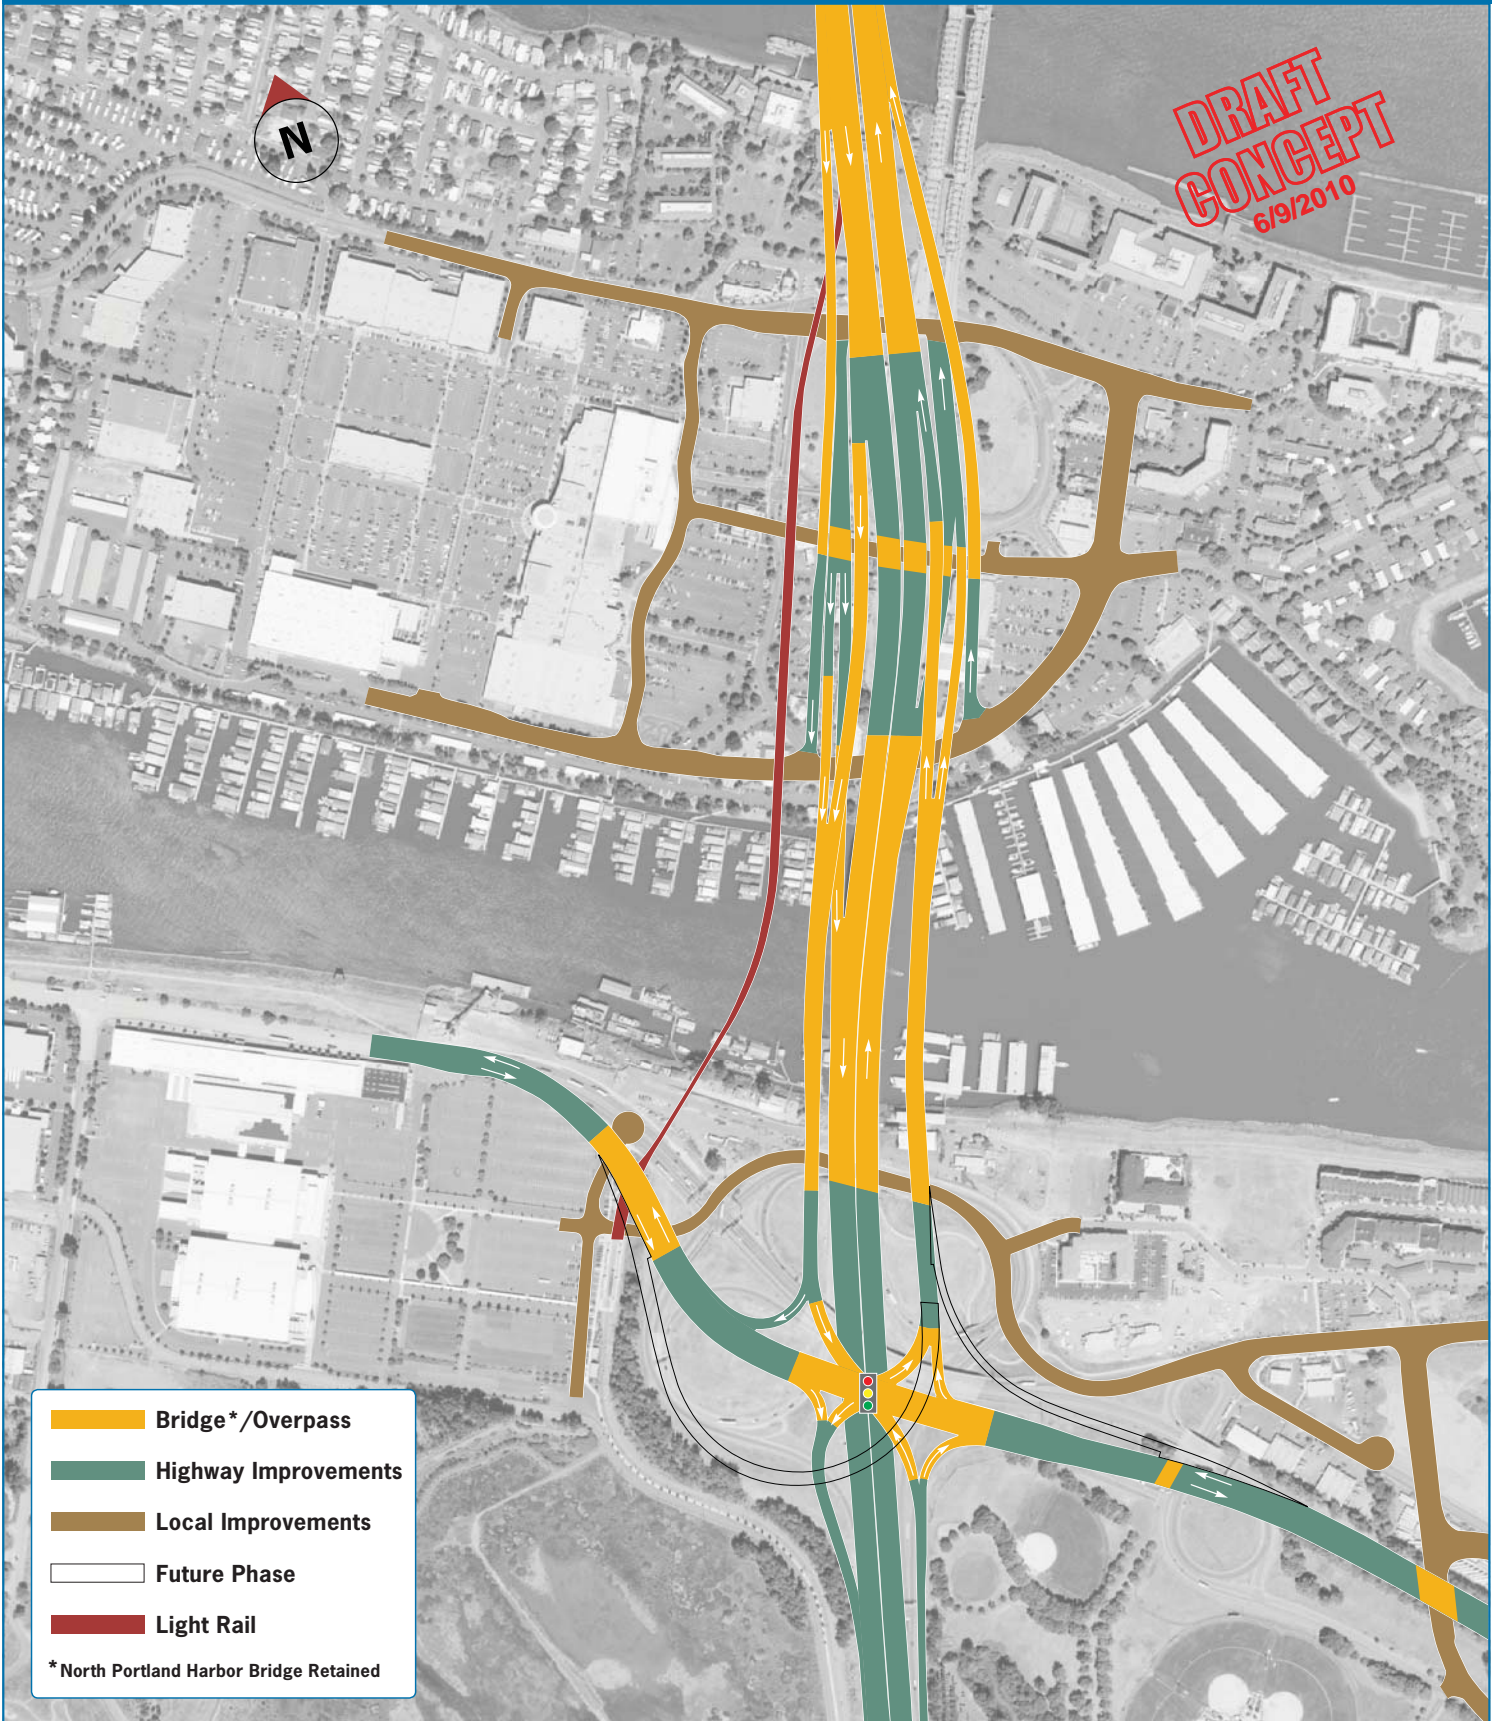


-  Bridge\*/Overpass
  -  Highway Improvements
  -  Local Improvements
  -  Future Phase
  -  Light Rail
- \* North Portland Harbor Bridge Retained

DISCLAIMER:  
THIS DRAWING IS FOR INFORMATION PURPOSES AND MAY NOT HAVE BEEN PREPARED FOR LEGAL, ENGINEERING OR SURVEYING PURPOSES.  
USERS OF THIS INFORMATION SHOULD REVIEW OR CONSULT THE PRIMARY DATA AND INFORMATION SOURCE TO ASCERTAIN THE USABILITY OF THIS INFORMATION.

0 150 300 450 600  
SCALE IN FEET

# CONCEPT A


DRAFT  
CONCEPT  
6/22/2010

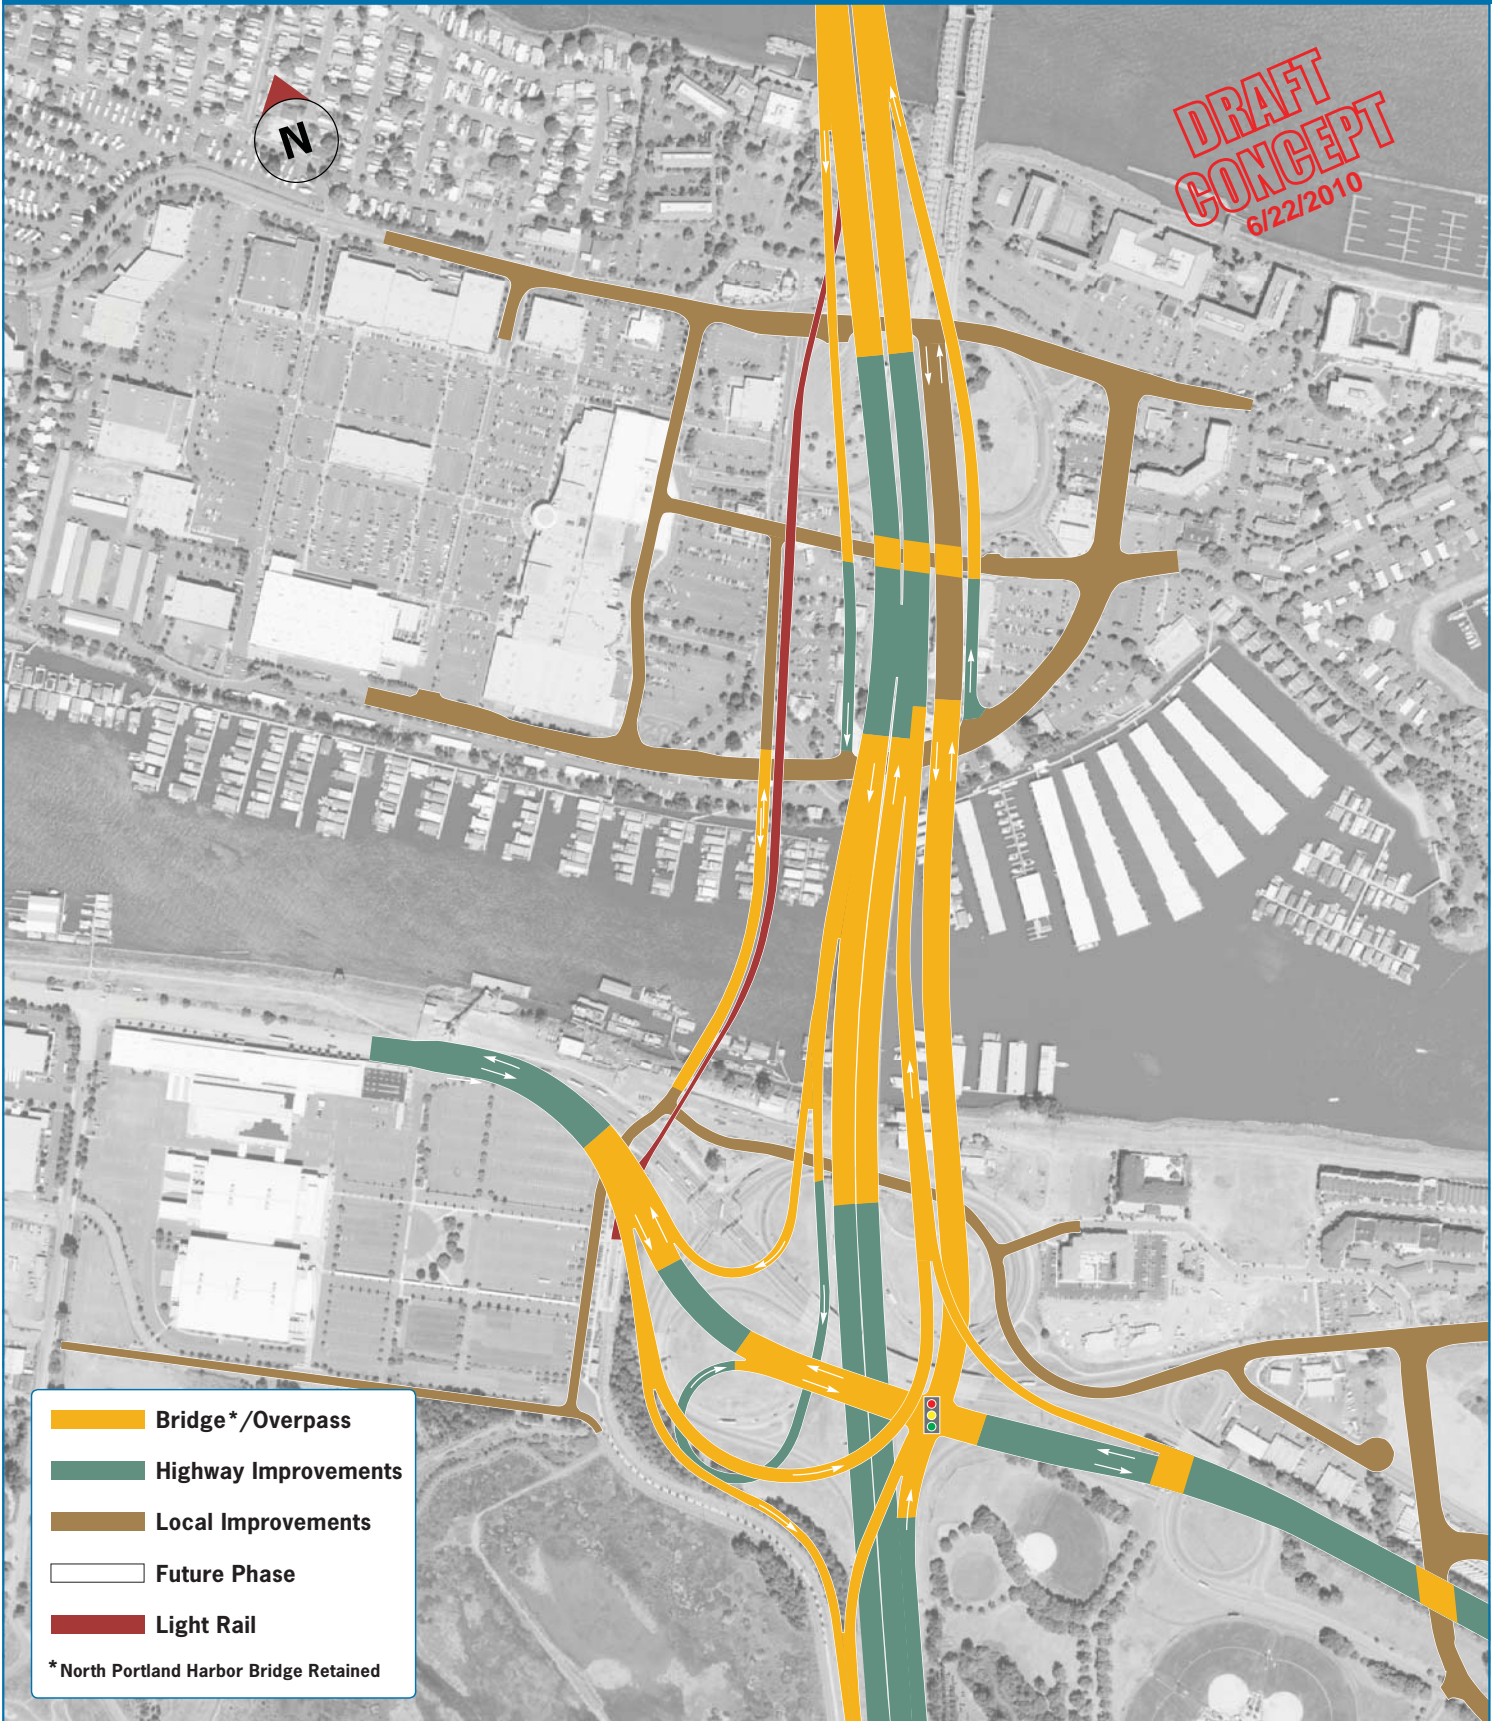

- Bridge\*/Overpass
  - Highway Improvements
  - Local Improvements
  - Future Phase
  - Light Rail
- \* North Portland Harbor Bridge Retained

# CONCEPT B

DRAFT  
CONCEPT  
6/28/2010

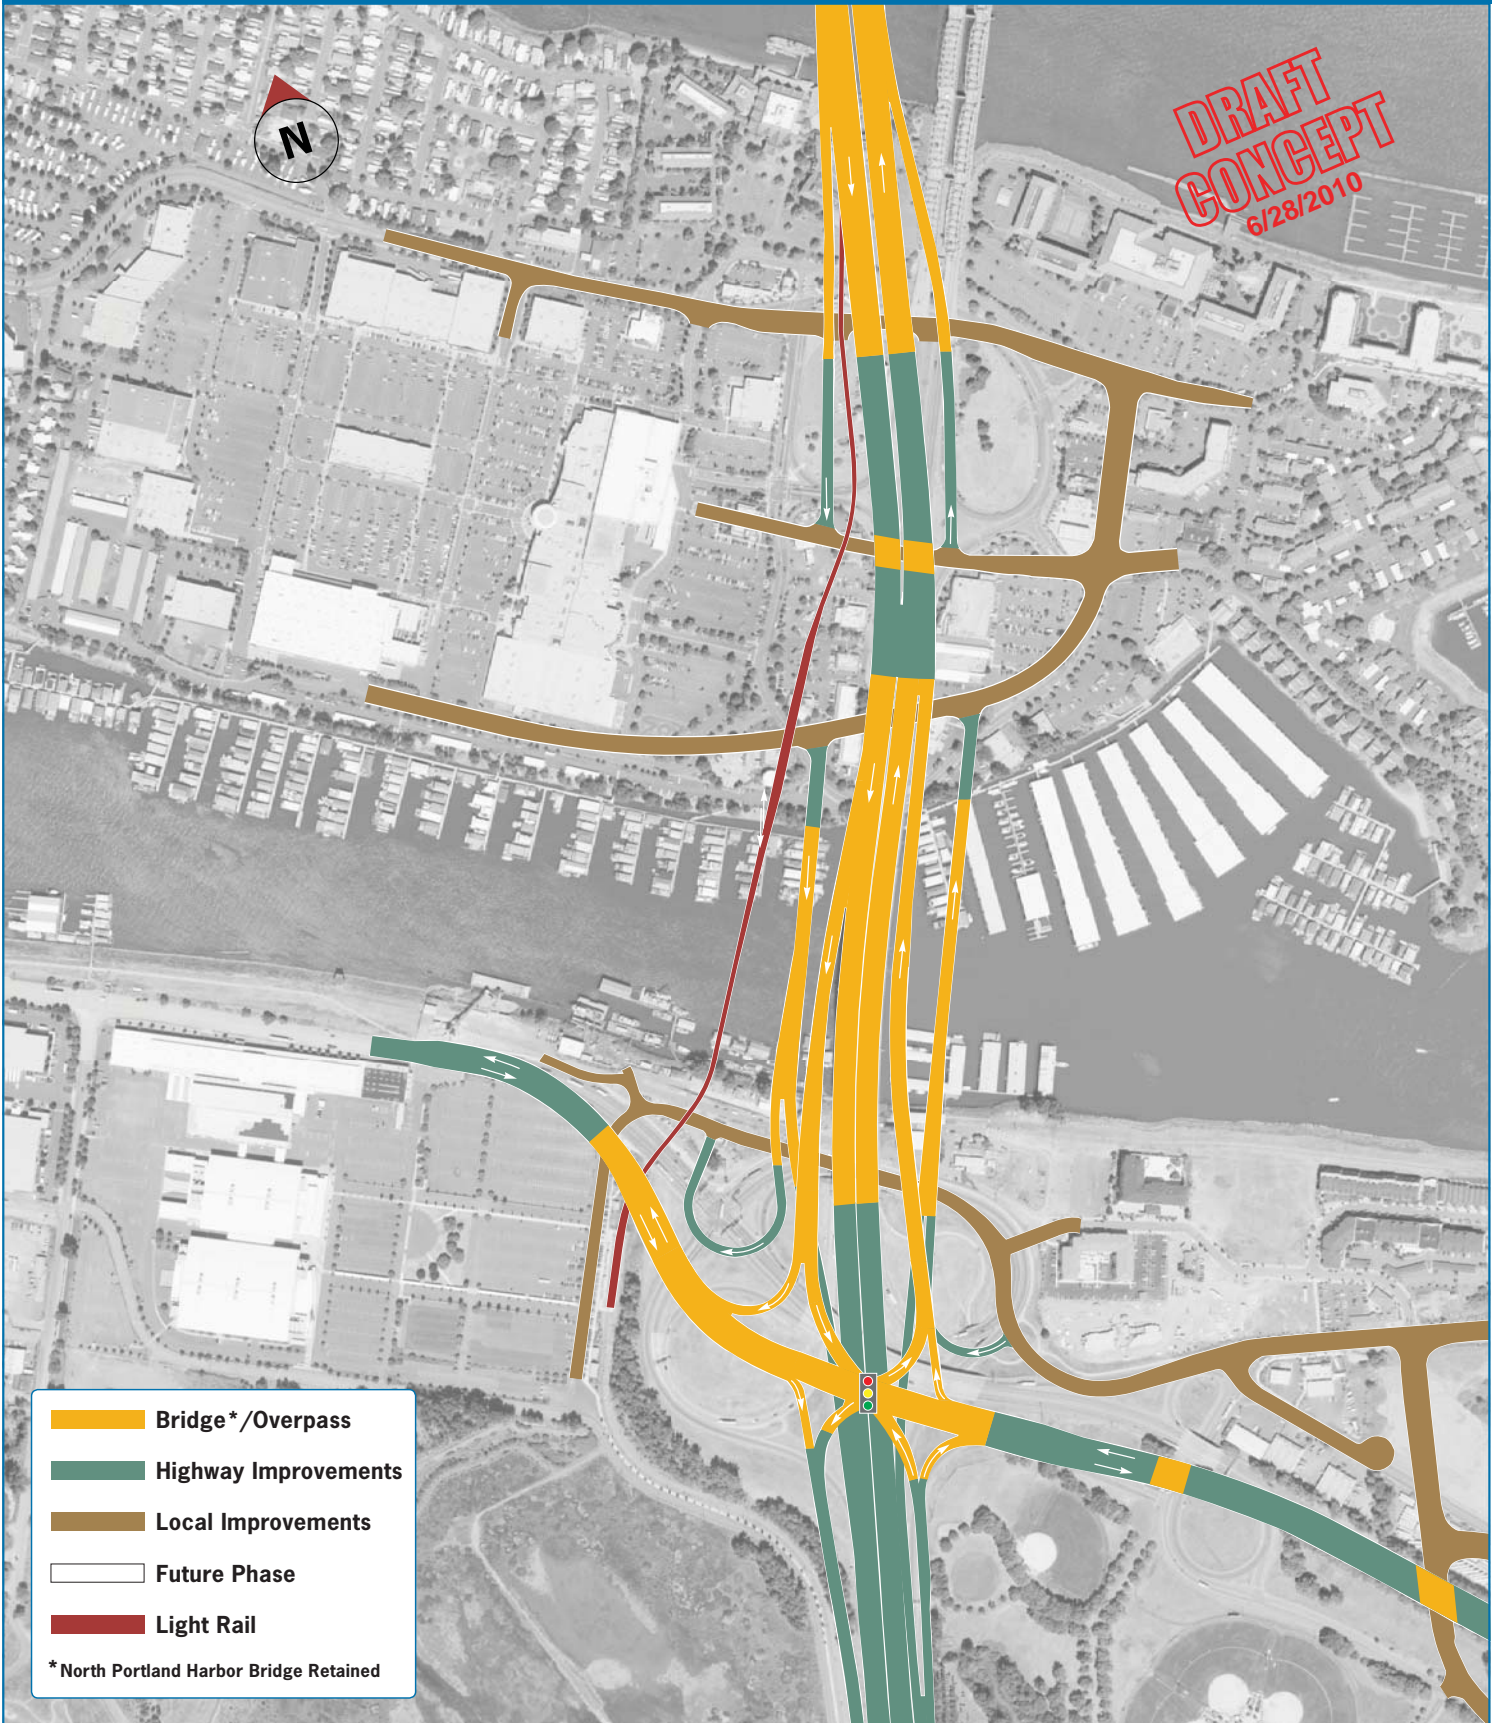

- Bridge\*/Overpass
- Highway Improvements
- Local Improvements
- Future Phase
- Light Rail

\* North Portland Harbor Bridge Retained

DISCLAIMER:  
THIS DRAWING IS FOR INFORMATION PURPOSES AND MAY NOT HAVE BEEN PREPARED FOR LEGAL, ENGINEERING OR SURVEYING PURPOSES.  
USERS OF THIS INFORMATION SHOULD REVIEW OR CONSULT THE PRIMARY DATA AND INFORMATION SOURCE TO ASCERTAIN THE USABILITY OF THIS INFORMATION.

0 150 300 450 600  
SCALE IN FEET