



IPS CONCEPT #1 OFF-ISLAND ACCESS

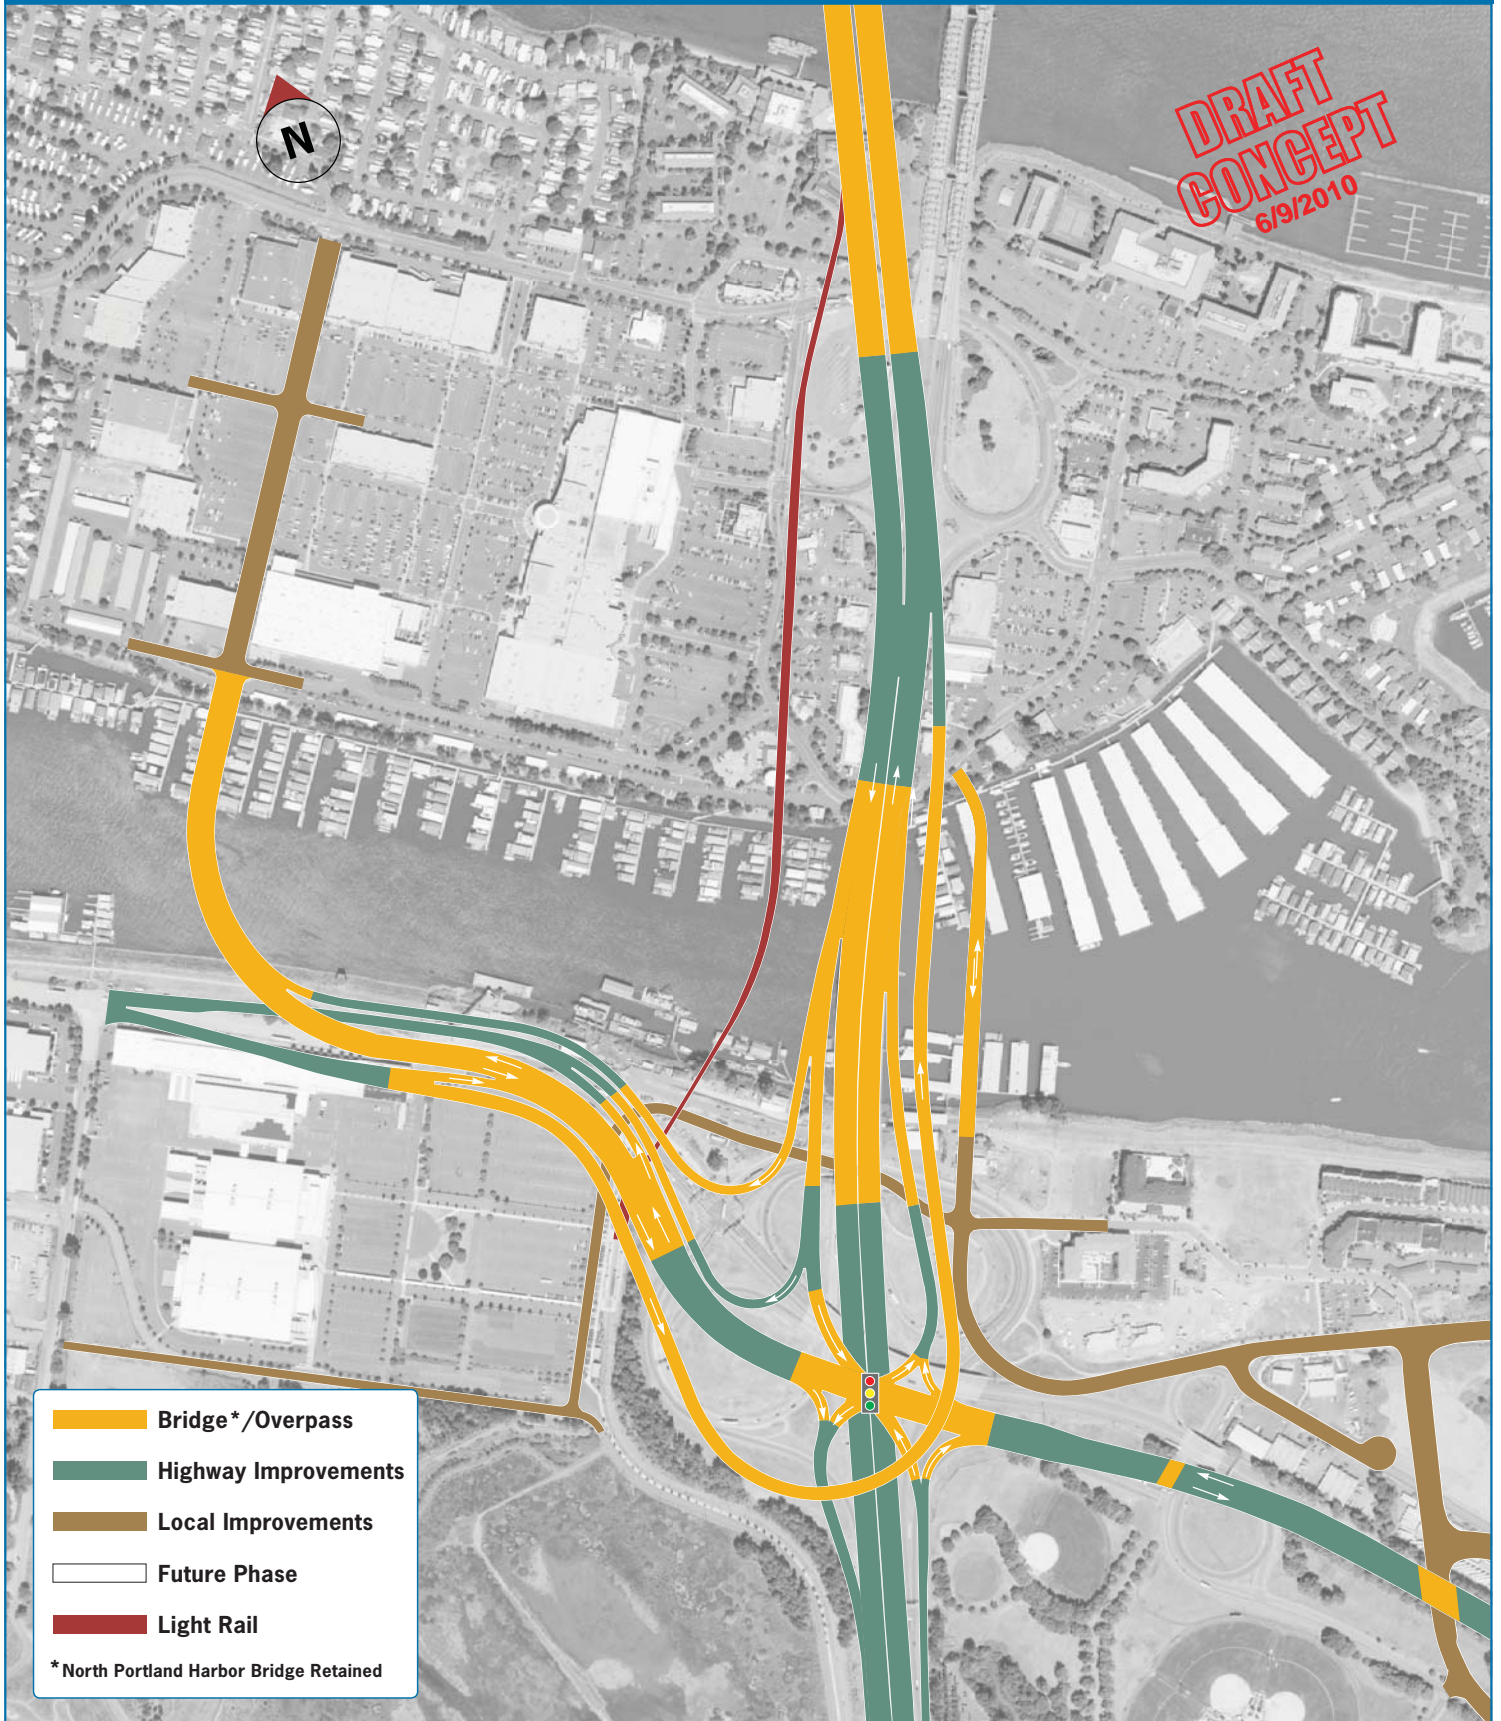

DISCLAIMER:
THIS DRAWING IS FOR INFORMATION PURPOSES AND MAY NOT HAVE BEEN PREPARED FOR LEGAL, ENGINEERING OR SURVEYING PURPOSES.
USERS OF THIS INFORMATION SHOULD REVIEW OR CONSULT THE PRIMARY DATA AND INFORMATION SOURCE TO ASCERTAIN THE USABILITY OF THIS INFORMATION.

0 150 300 450 600
SCALE IN FEET

IPS CONCEPT #2 ON-ISLAND ACCESS

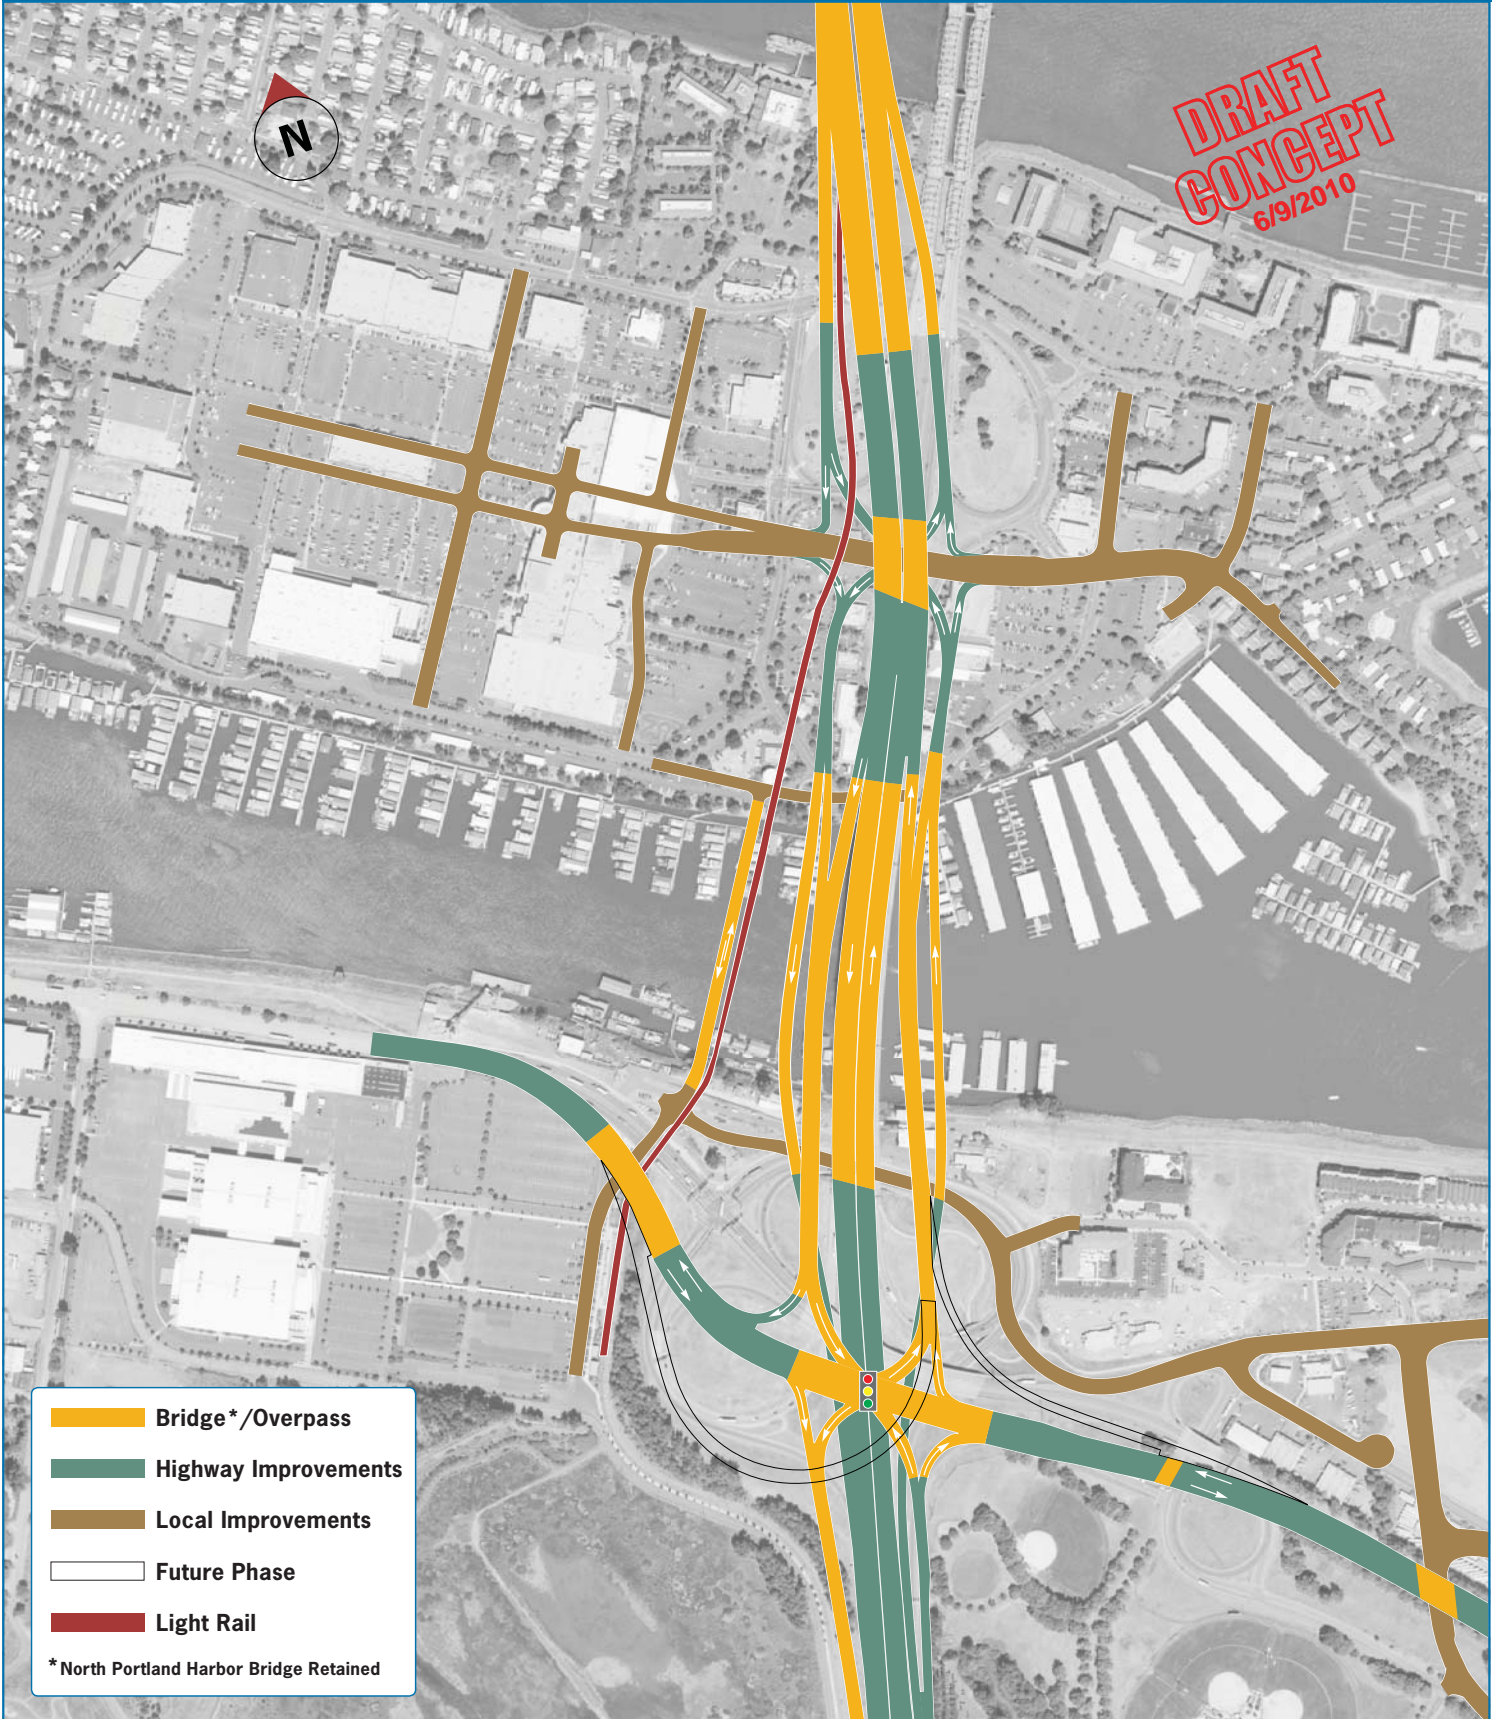







DISCLAIMER:
THIS DRAWING IS FOR INFORMATION PURPOSES AND MAY NOT HAVE BEEN PREPARED FOR LEGAL, ENGINEERING OR SURVEYING PURPOSES.
USERS OF THIS INFORMATION SHOULD REVIEW OR CONSULT THE PRIMARY DATA AND INFORMATION SOURCE TO ASCERTAIN THE USABILITY OF THIS INFORMATION.

0 150 300 450 600
SCALE IN FEET

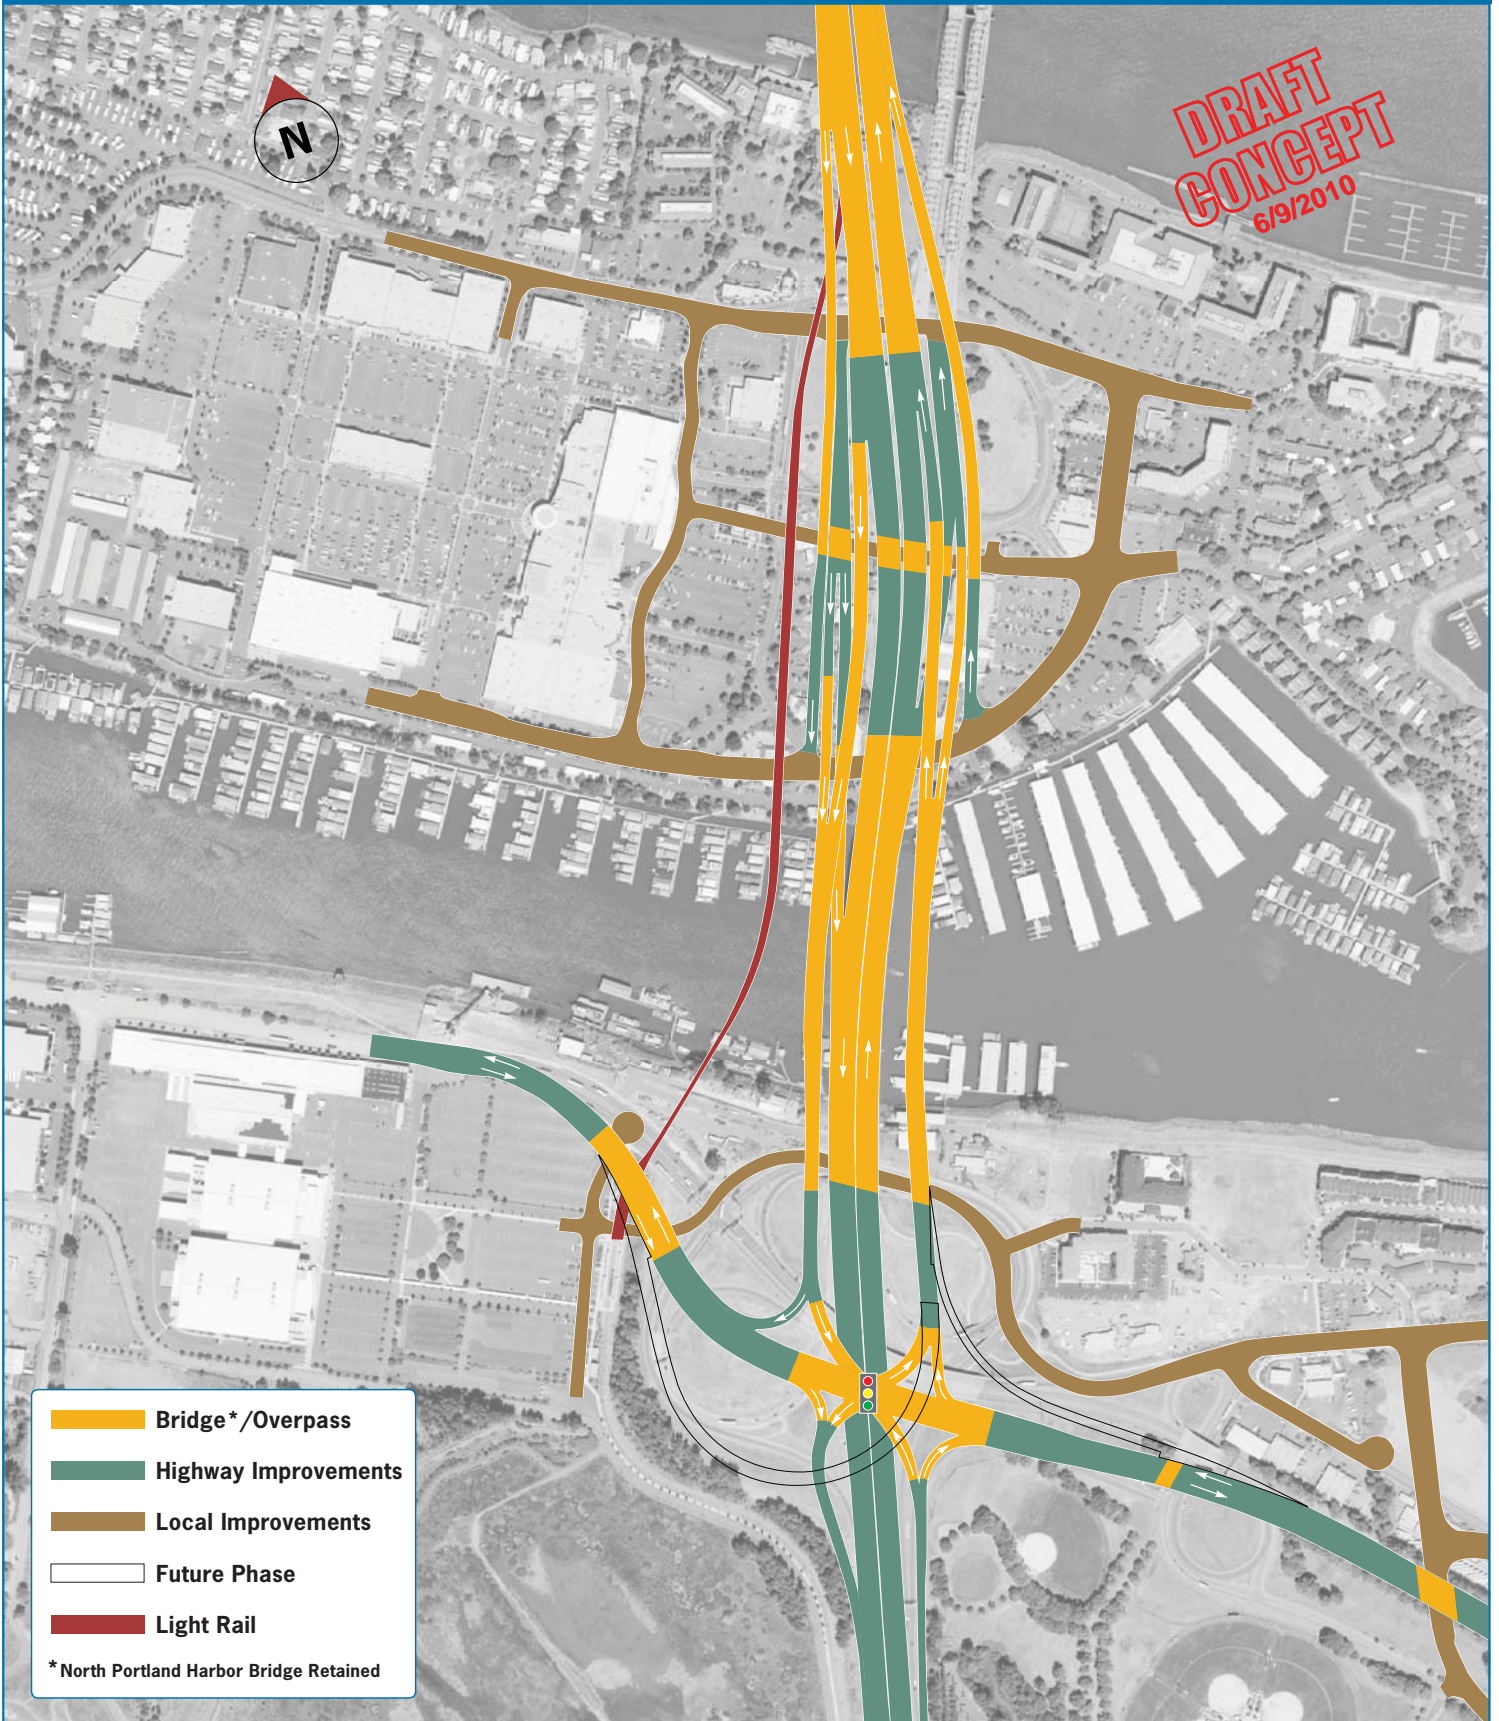REFINED LPA

DRAFT
CONCEPT
6/9/2010



-  Bridge*/Overpass
 -  Highway Improvements
 -  Local Improvements
 -  Future Phase
 -  Light Rail
- * North Portland Harbor Bridge Retained